
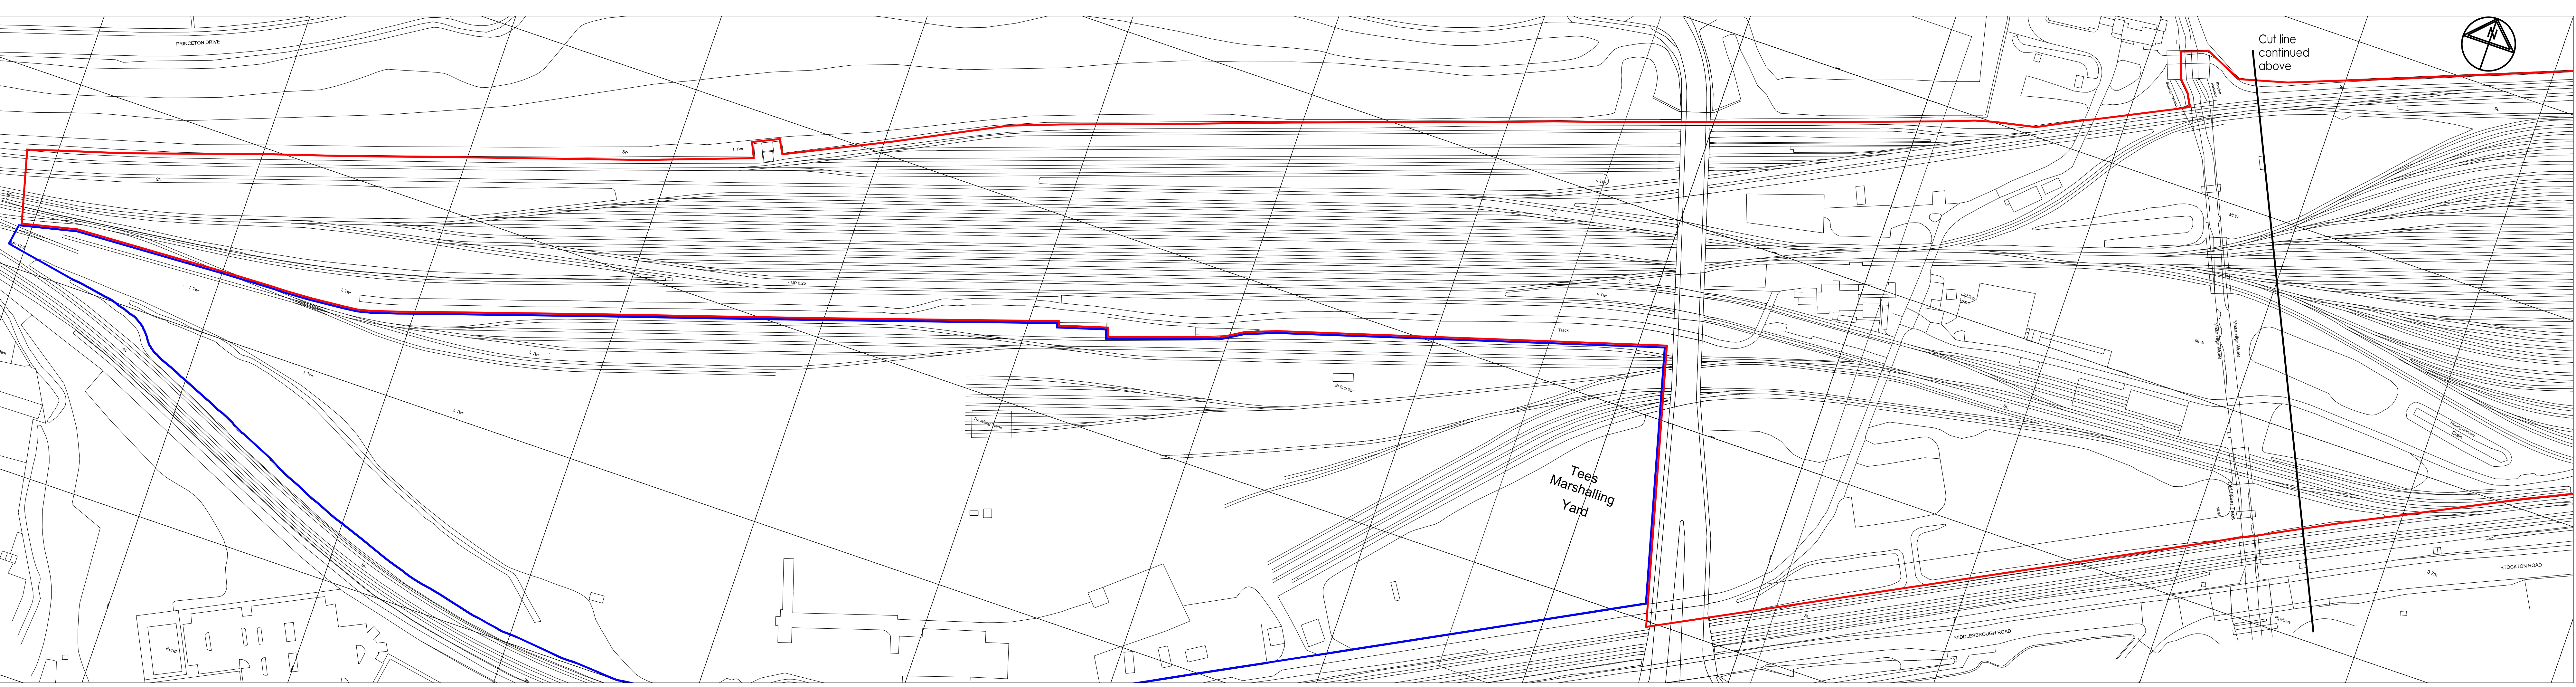


— DB Cargo Freehold Boundary
 CE136822
— DB Cargo Leasehold Boundary
 CE163898

William Saunders is the trading name of Wm Saunders Partnership
 Limited a limited liability partnership registered in England and Wales with the registration number
 OC 38033. The Registered Office is Sheppard Lockton House, Cafferata Way, Newark on Trent,
 Nottingham, NG24 2JN.
 The drawings & any design thereon is the copyright of Wm Saunders Partnership LP and must
 not be reproduced without their written consent.
 Contractors must verify all dimensions, levels and coordinates of the site before commencing
 any work or making any shop drawings; no dimensions to be taken from drawing.

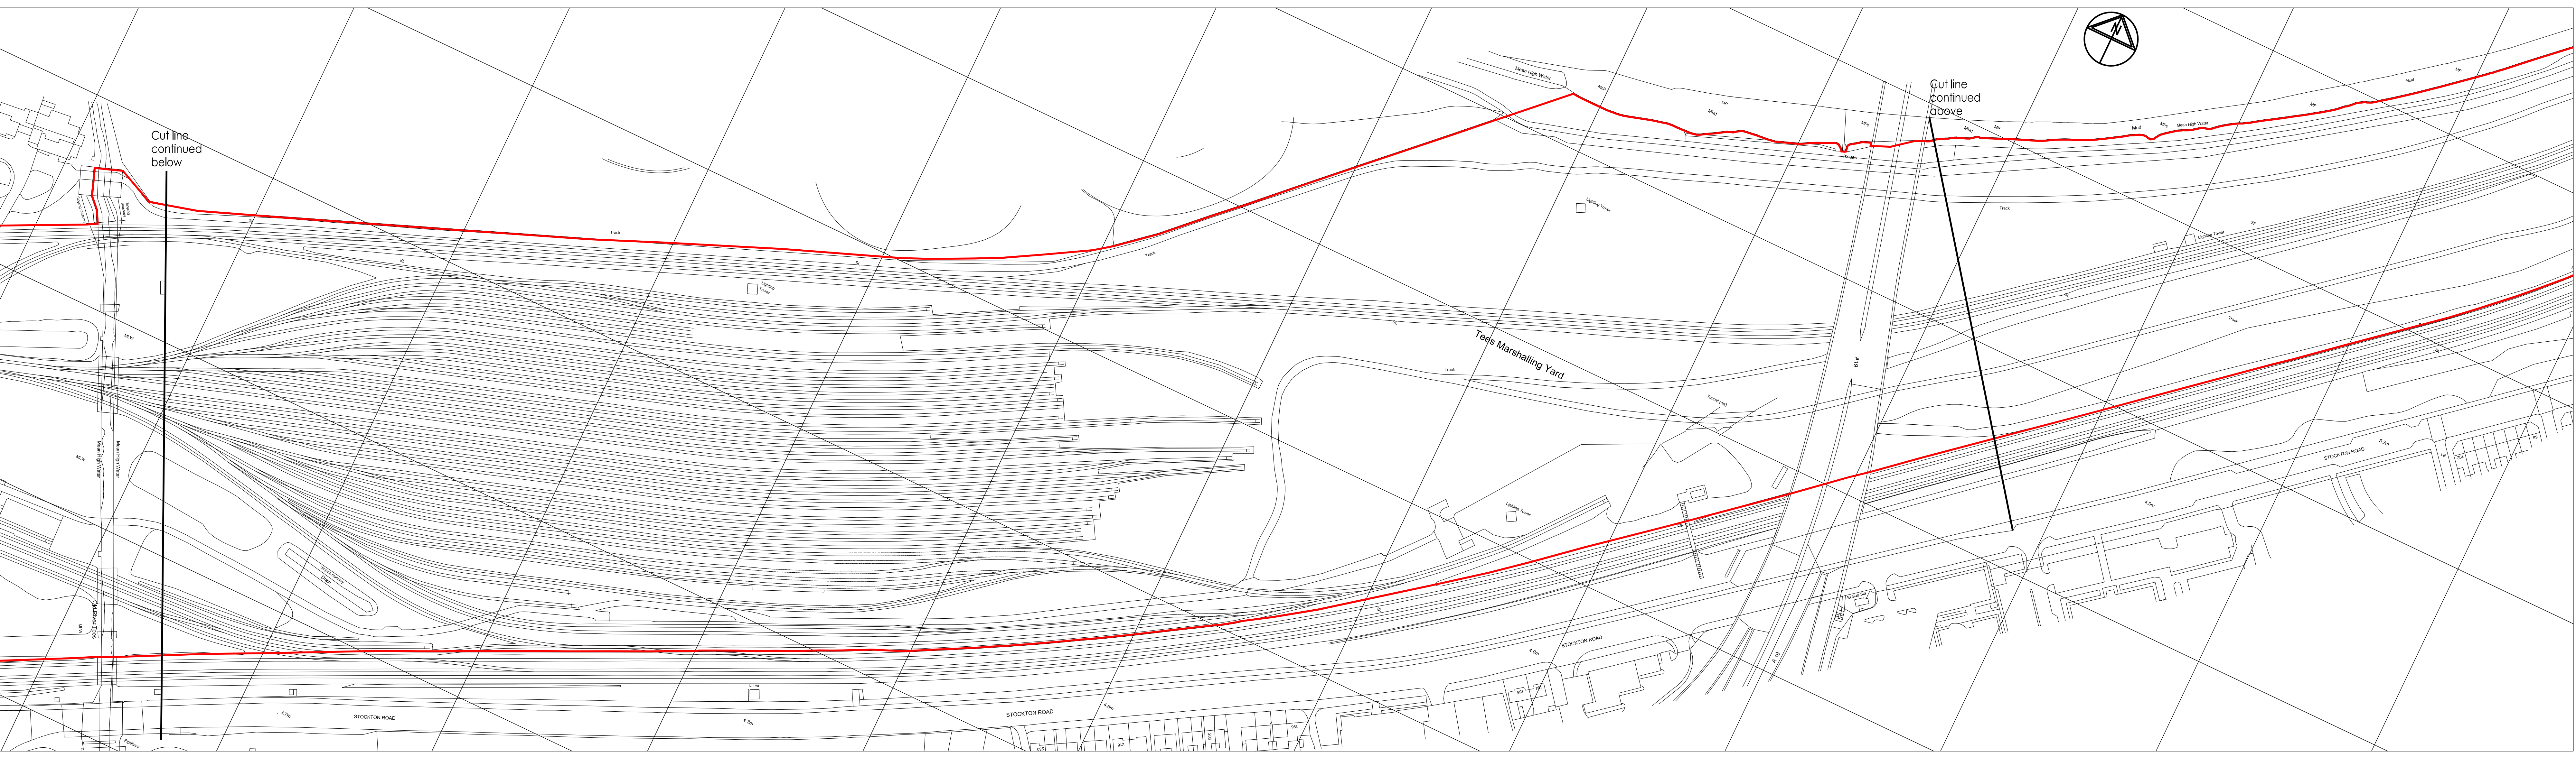

Rev	Description	Dm	Vfg	Date
P1	Initial Issue	WD	AG	06/20

An indication within 2.0 of the CDIB Industry Guidance to Designers, major risks can only be identified or controlled by the contractor or others, unless the design compounds or significantly alters these risks. In accordance with CDIB Regulations 8.10 and 11, any significant risks relating to the design levels shown on this drawing have been identified and are annotated thus:

- No significant risks have been identified.
- Significant risks have been identified - refer to notes on drawing for information on residual risks and any control measures to be employed.

Refer to the current Designer's Risk Assessment sheets for further details.

Designer's Signature: WD Date: 06/20

Drawing Status: **PRELIMINARY**

williamsaunders
 architecture: engineering: building consultancy
 Sheppard Lockton House, Cafferata Way, Newark-on-Trent, Nottingham, NG24 2JN
 Tel: 01636 704361 Fax: 01636 702809 W: wmsaunders.co.uk

Also at Leeds, Lincoln, Wixomworth

Project	Thomaby Tees, Stockton-on-Tees, TS17 7BN
Client	DB Cargo (UK) Ltd
Title	Freehold & Leasehold Plan
WMS Project Ref.	12044
Drawn	WD
Date	08/06/20
Scale	1:1250
©	AD
Drawing Document Reference	12044 - WMS - ZZ - XX - DR - C - 01403 - S2 - P1